


WALL, MILLWORK & COUNTERTOP FINISHES PLAN

SHEET NOTES

- P-1 GENERAL WALL PAINT THROUGHOUT U.O.N.
- P-3 GENERAL PAINT @ CEILINGS & SOFFITS, FLAT FINISH U.O.N., TYP.
- P-3A PAINT @ RESTROOM CEILINGS, EGGSHELL FINISH, TYP.
- S-1 HORIZONTAL COUNTERS WHERE SINK OCCURS, TYP., U.O.N.
- S-2 RESTROOM HORIZONTAL SURFACE, TYP. U.O.N.
- S-2 LAB HORIZONTAL SURFACE, TO BE VERIFIED WITH DESIGNER PENDING ADJACENT KAVO DESK SURFACES. ALTERNATE OPTION TO BE VERIFIED.
- PL-1 VERTICAL LOWER CABINET SURFACES, TYP., U.O.N.
- PL-2 HORIZONTAL DESK SURFACES & UPPER VERTICAL CABINET SURFACES, U.O.N.
- PL-4 VERTICAL SURFACES @ OPERATORIES, LABS & KITCHEN, TYP., U.O.N.

SCALE: 1/4" = 1'-0"

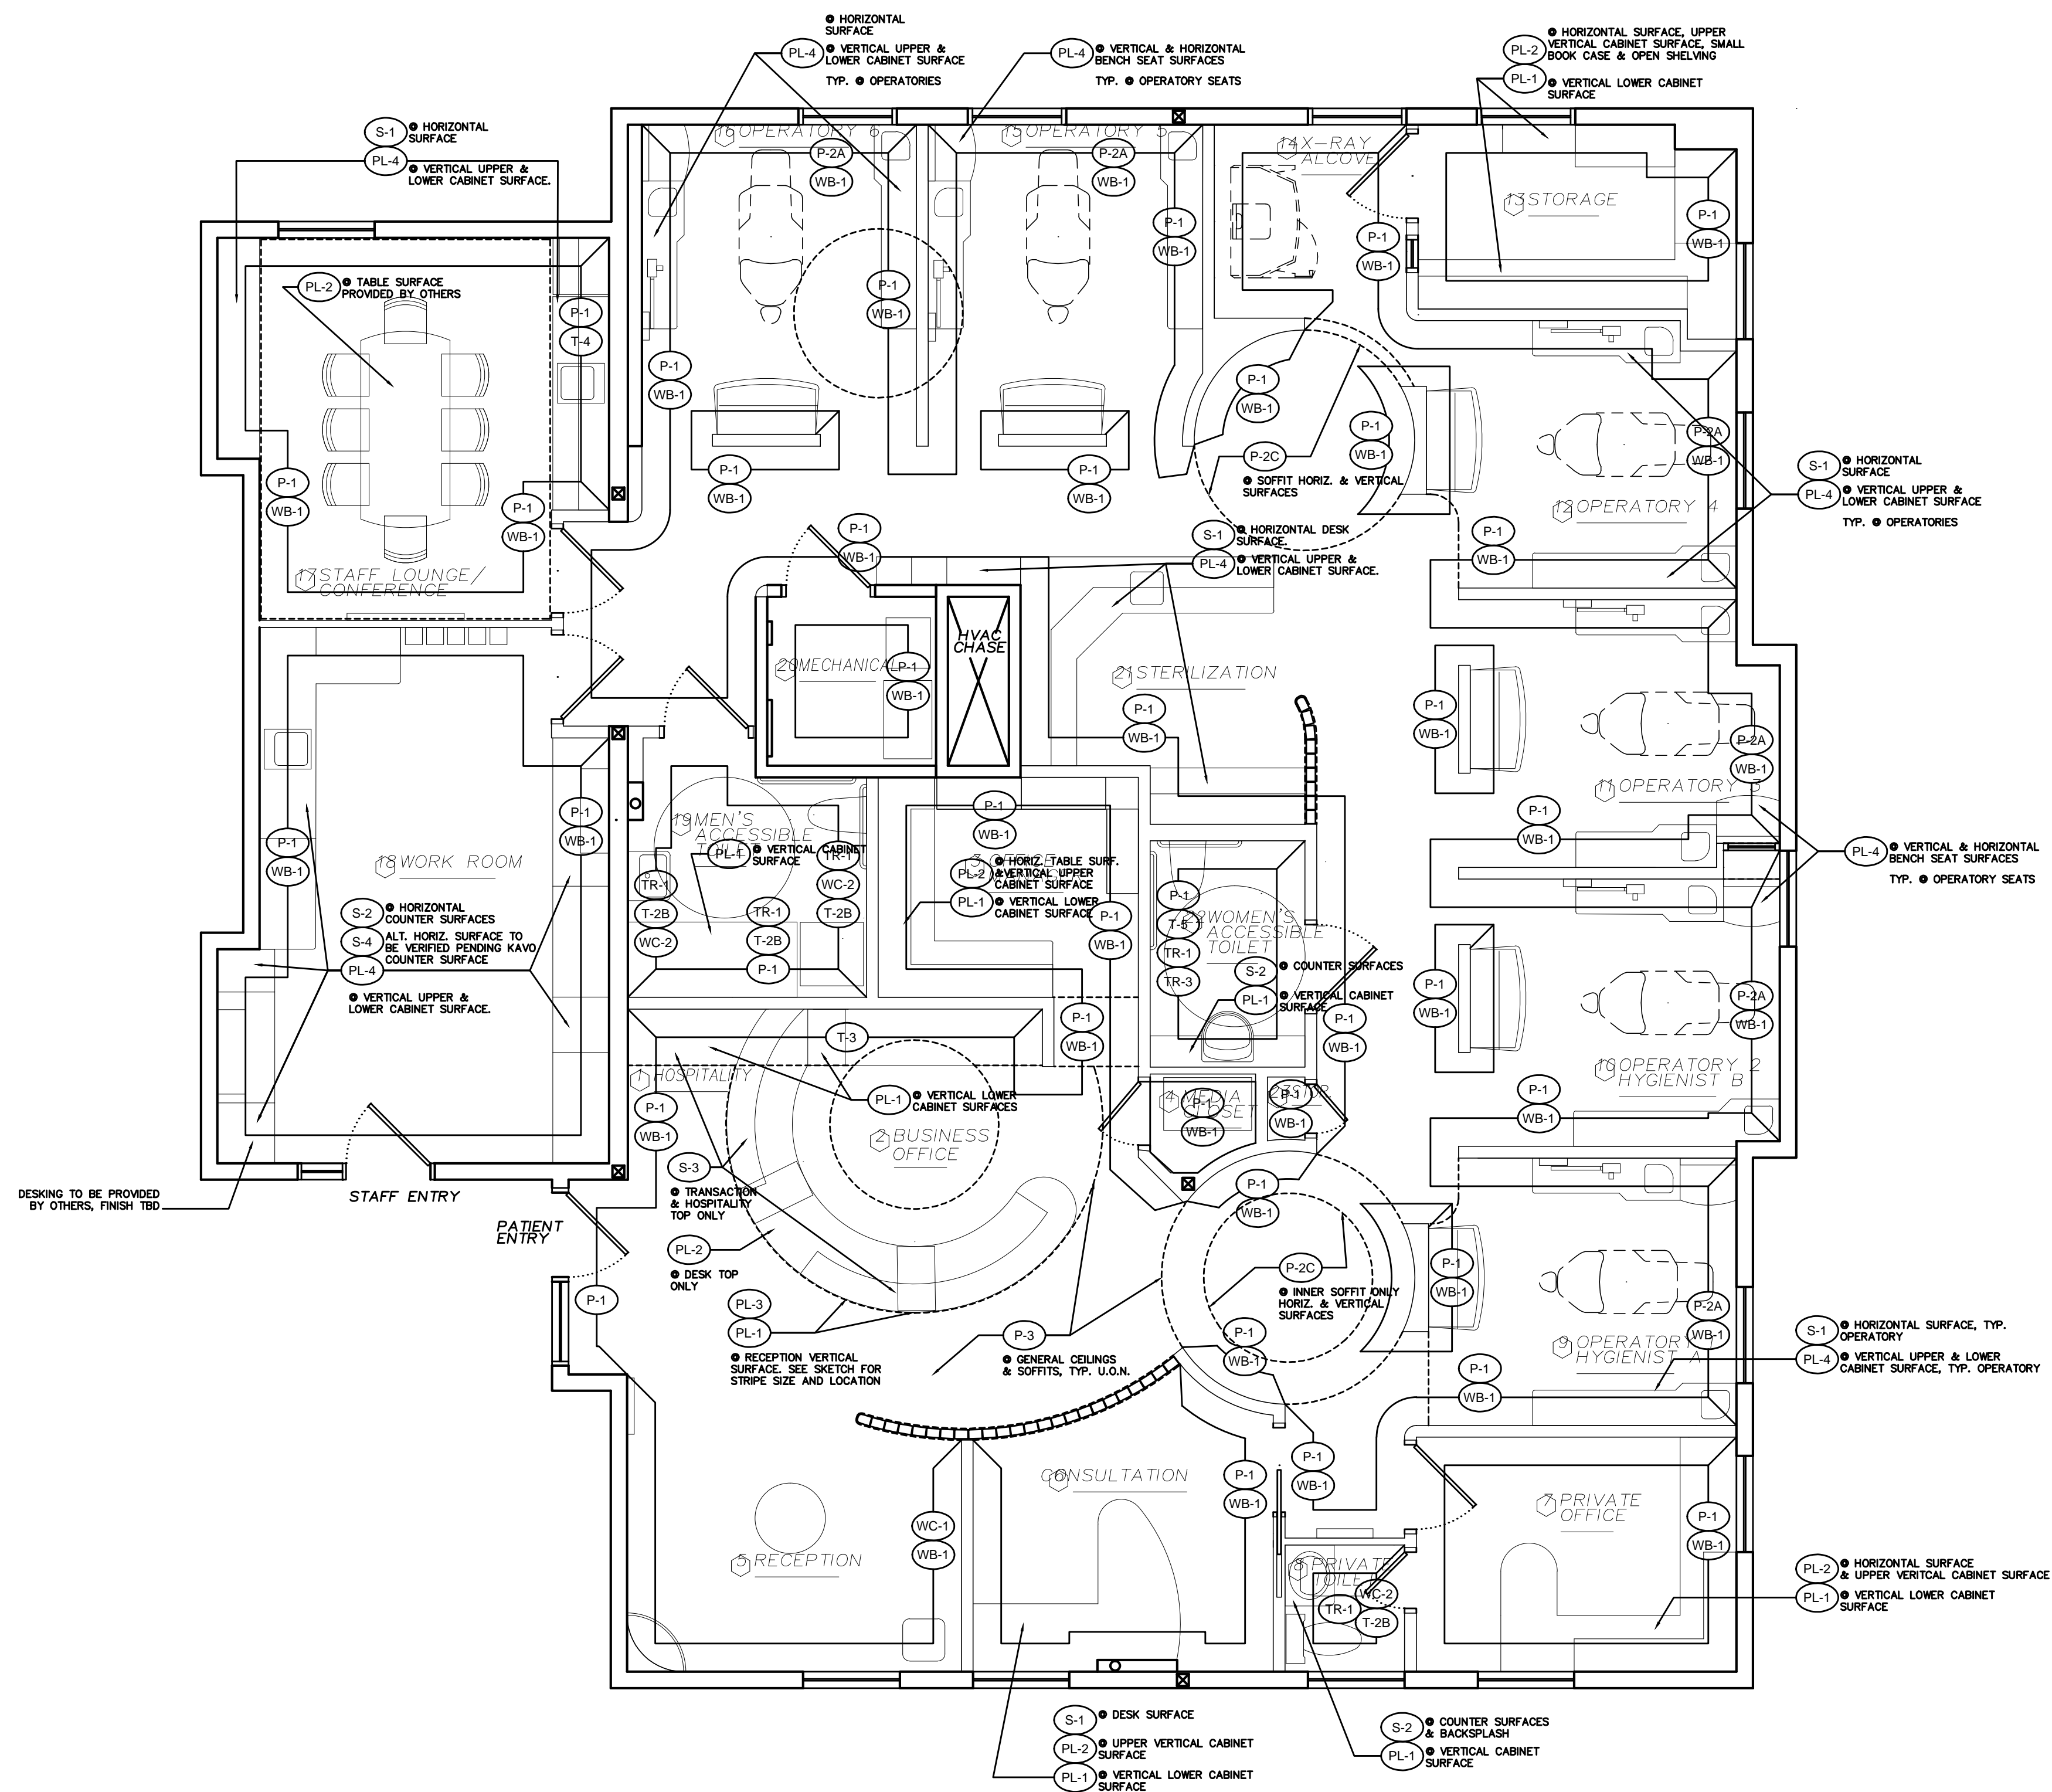

REVISIONS	BY

sullivan DESIGN STUDIO
 888 San Jose Avenue, Suite 202
 Menlo Park, CA 94025
 www.sullivanstudio.com

A PROSTHODONTIC OFFICE FOR
DR. STEVE LIM, DMD, FACPI
 105 N. BASCOM AVENUE, SUITE 201, SAN JOSE, CA 95128

DATE: 14 MAY 13
 SCALE: AS NOTED
 DRAWN: MBG/RMH
 PROJECT: 21102
 SHEET:
ID1

