
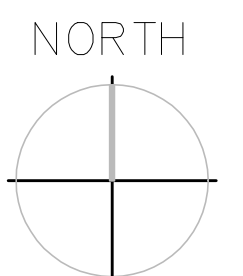


FLOOR FINISHES PLAN

SHEET NOTES

1. PROVIDE FLUSH TRANSITIONS BETWEEN FLOORING MATERIALS AS FEASIBLE. SEAMLESS TRANSITIONS PREFERRED BETWEEN MATERIALS, TR-2 OR SIMILAR IF NEEDED.

SCALE: 1/4" = 1'-0"

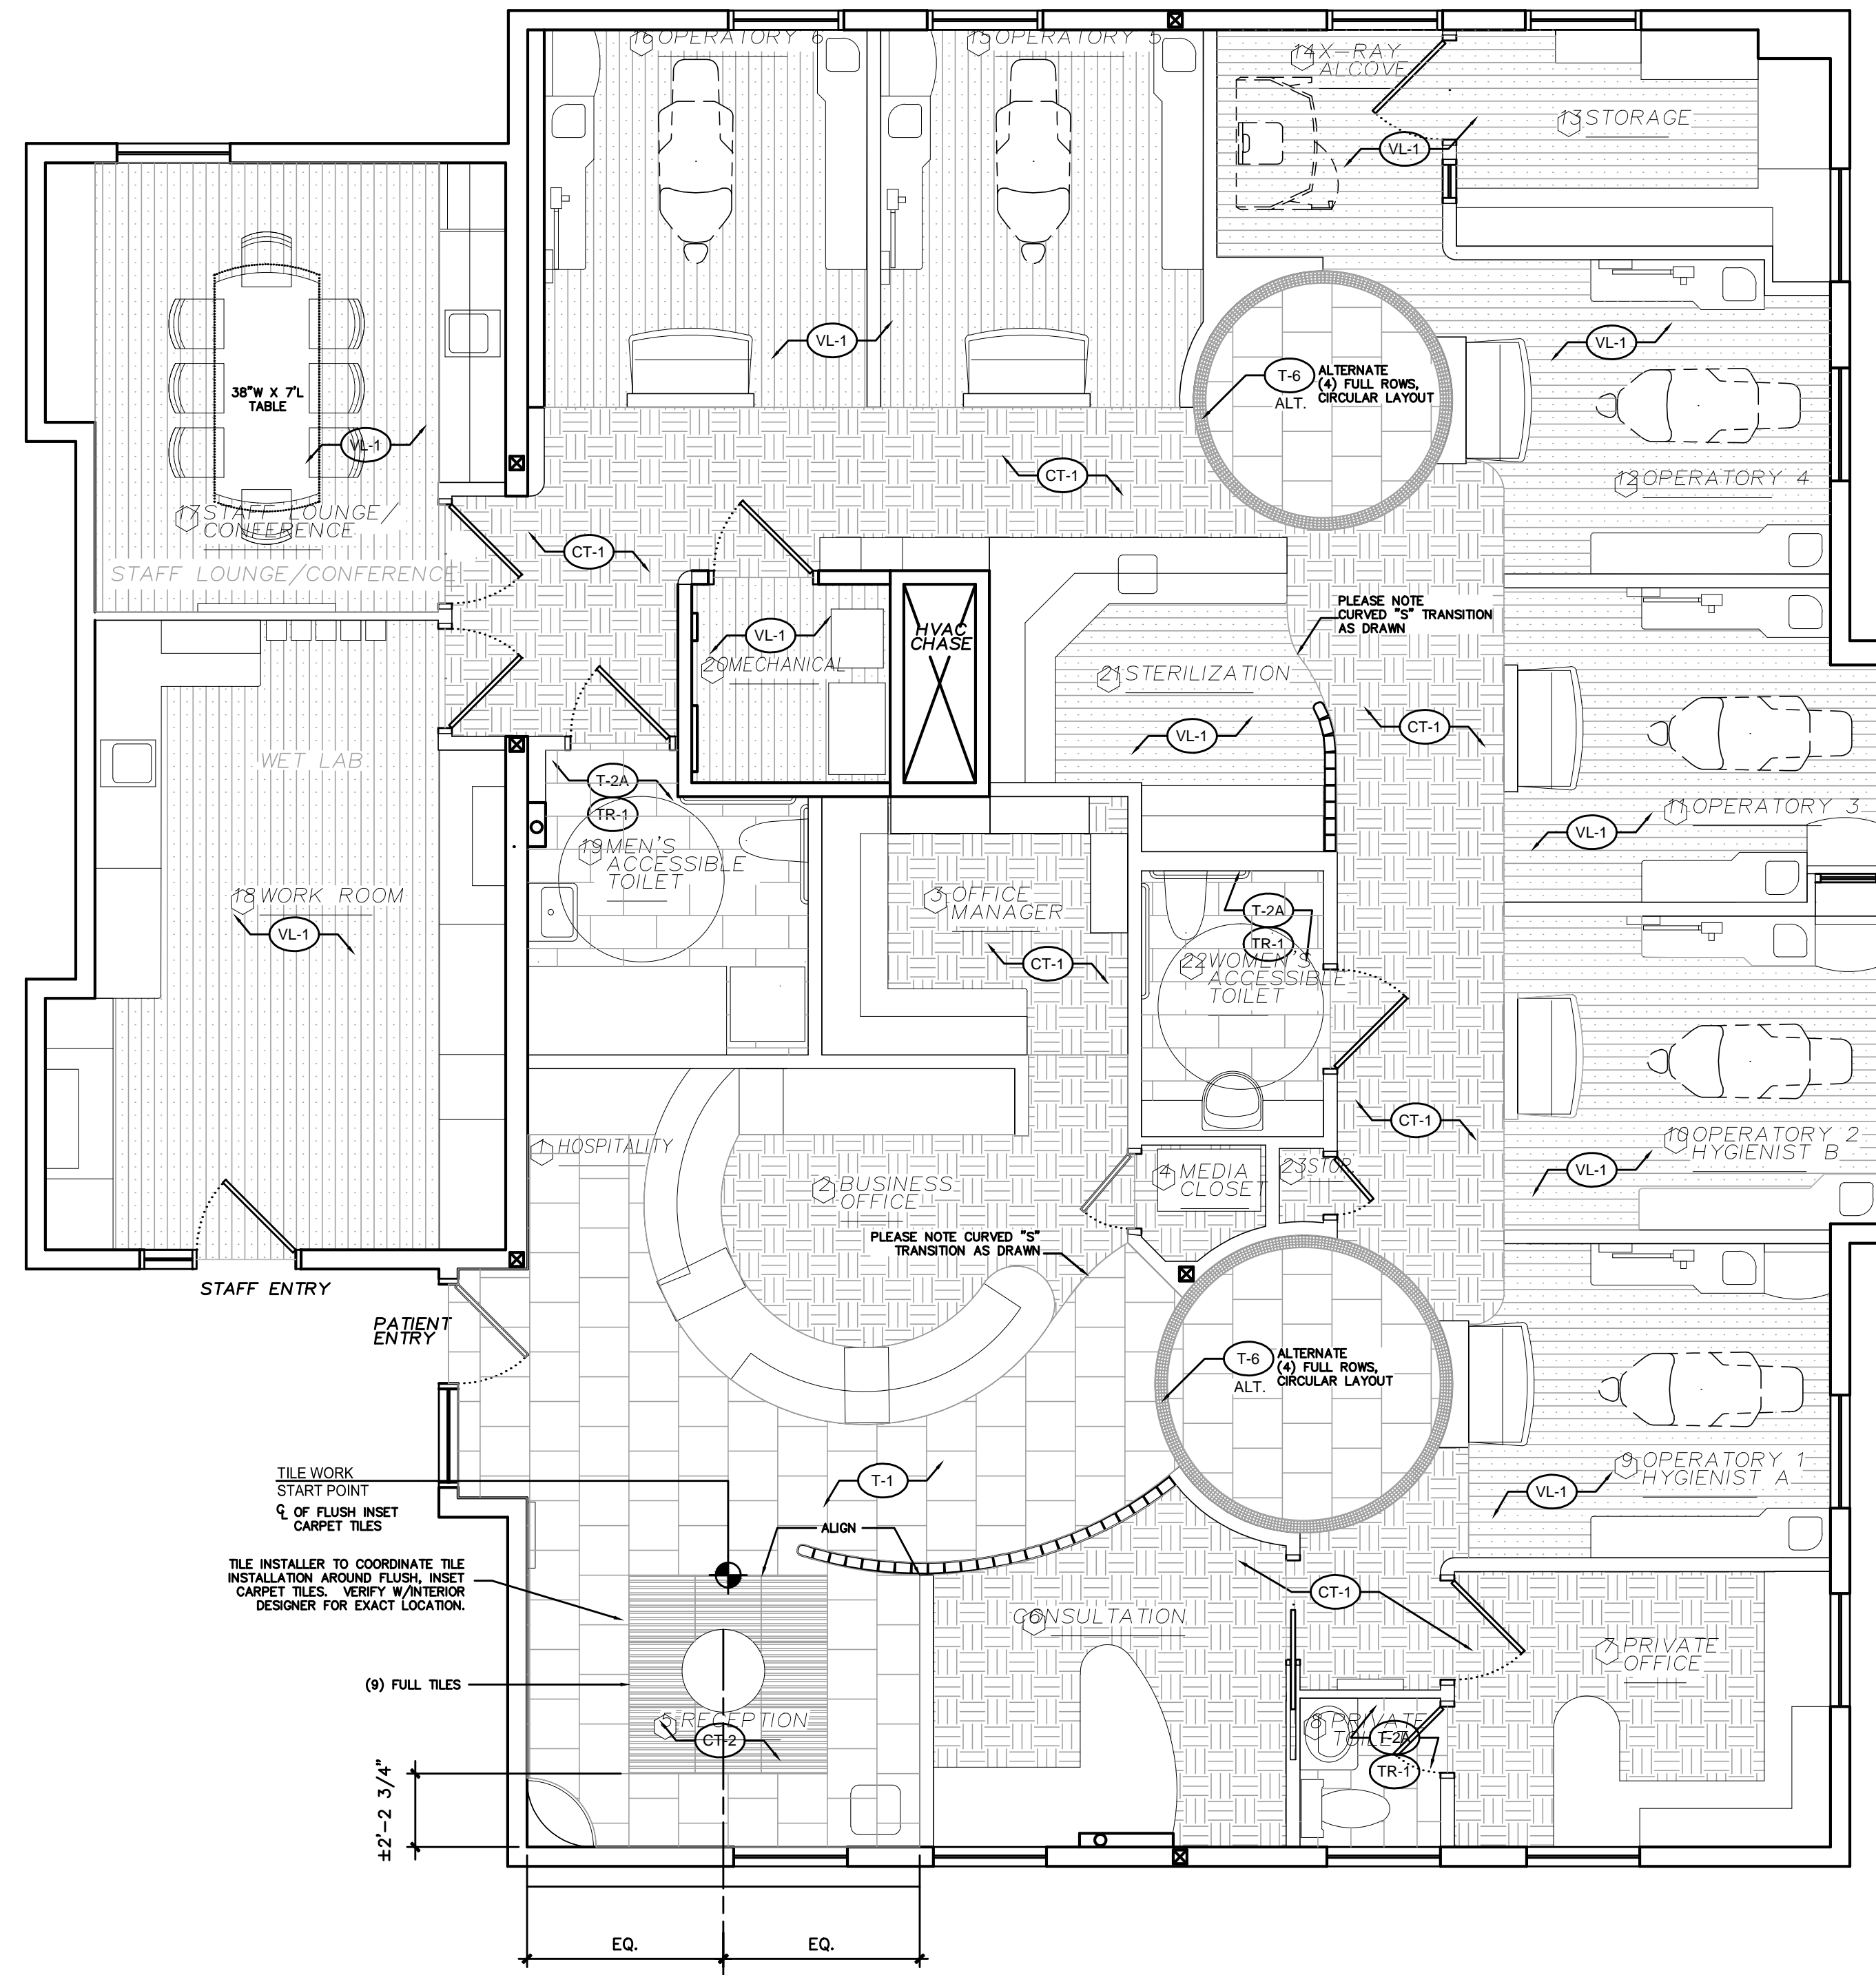

REVISIONS	BY

sullivan DESIGN STUDIO
 803 Santa Cruz Avenue, Suite 202
 San Jose, CA 95128
 P 408.391.9366 F 408.391.9368
 www.sullivan-designstudio.com

A PROSTHODONTIC OFFICE FOR
DR. STEVE LIM, DMD, FACPI
 105 N. BASCOM AVENUE, SUITE 201, SAN JOSE, CA 95128

DATE: 14 MAY 13
 SCALE: AS NOTED
 DRAWN: MBG/RMH
 PROJECT: 21102
 SHEET:

ID2